




1 SECTION 1 - MIRRORS POSITION
1/4" = 1'-0"

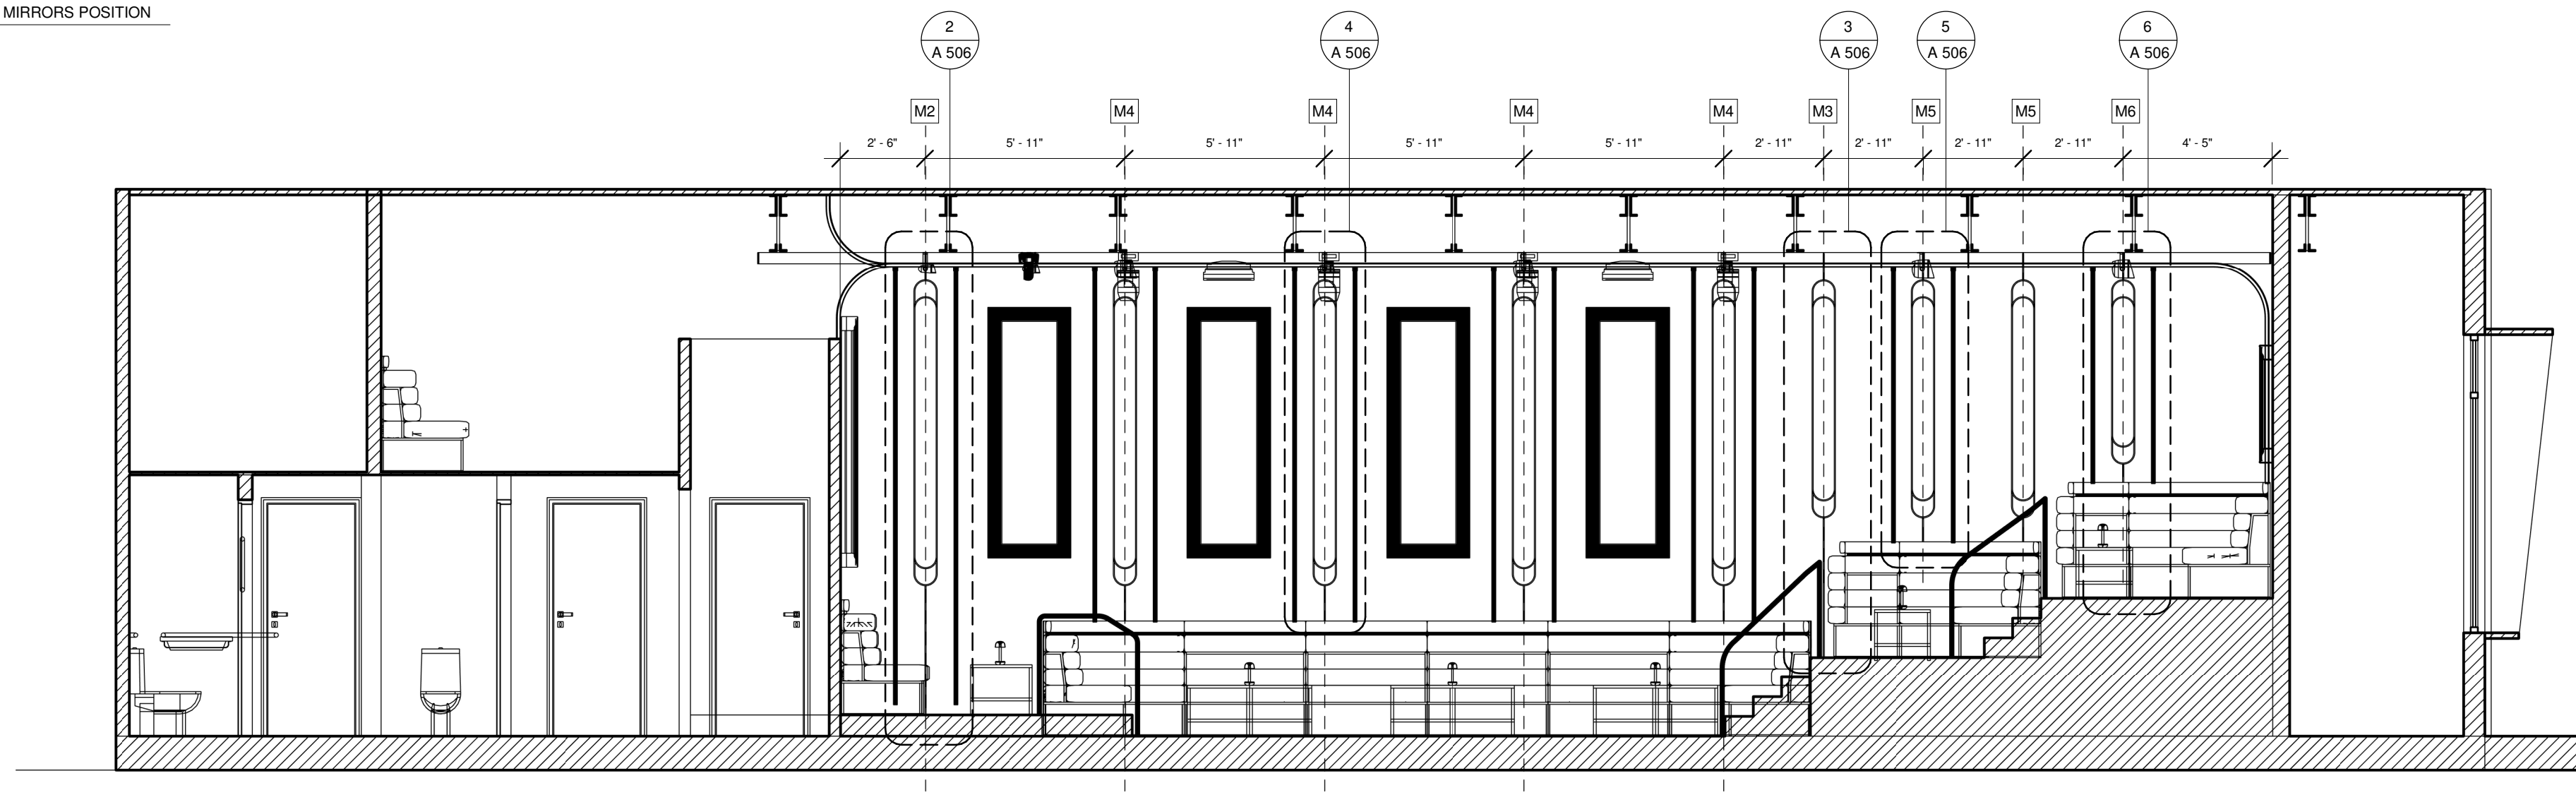


2 SECTION 2 - MIRRORS POSITION
1/4" = 1'-0"

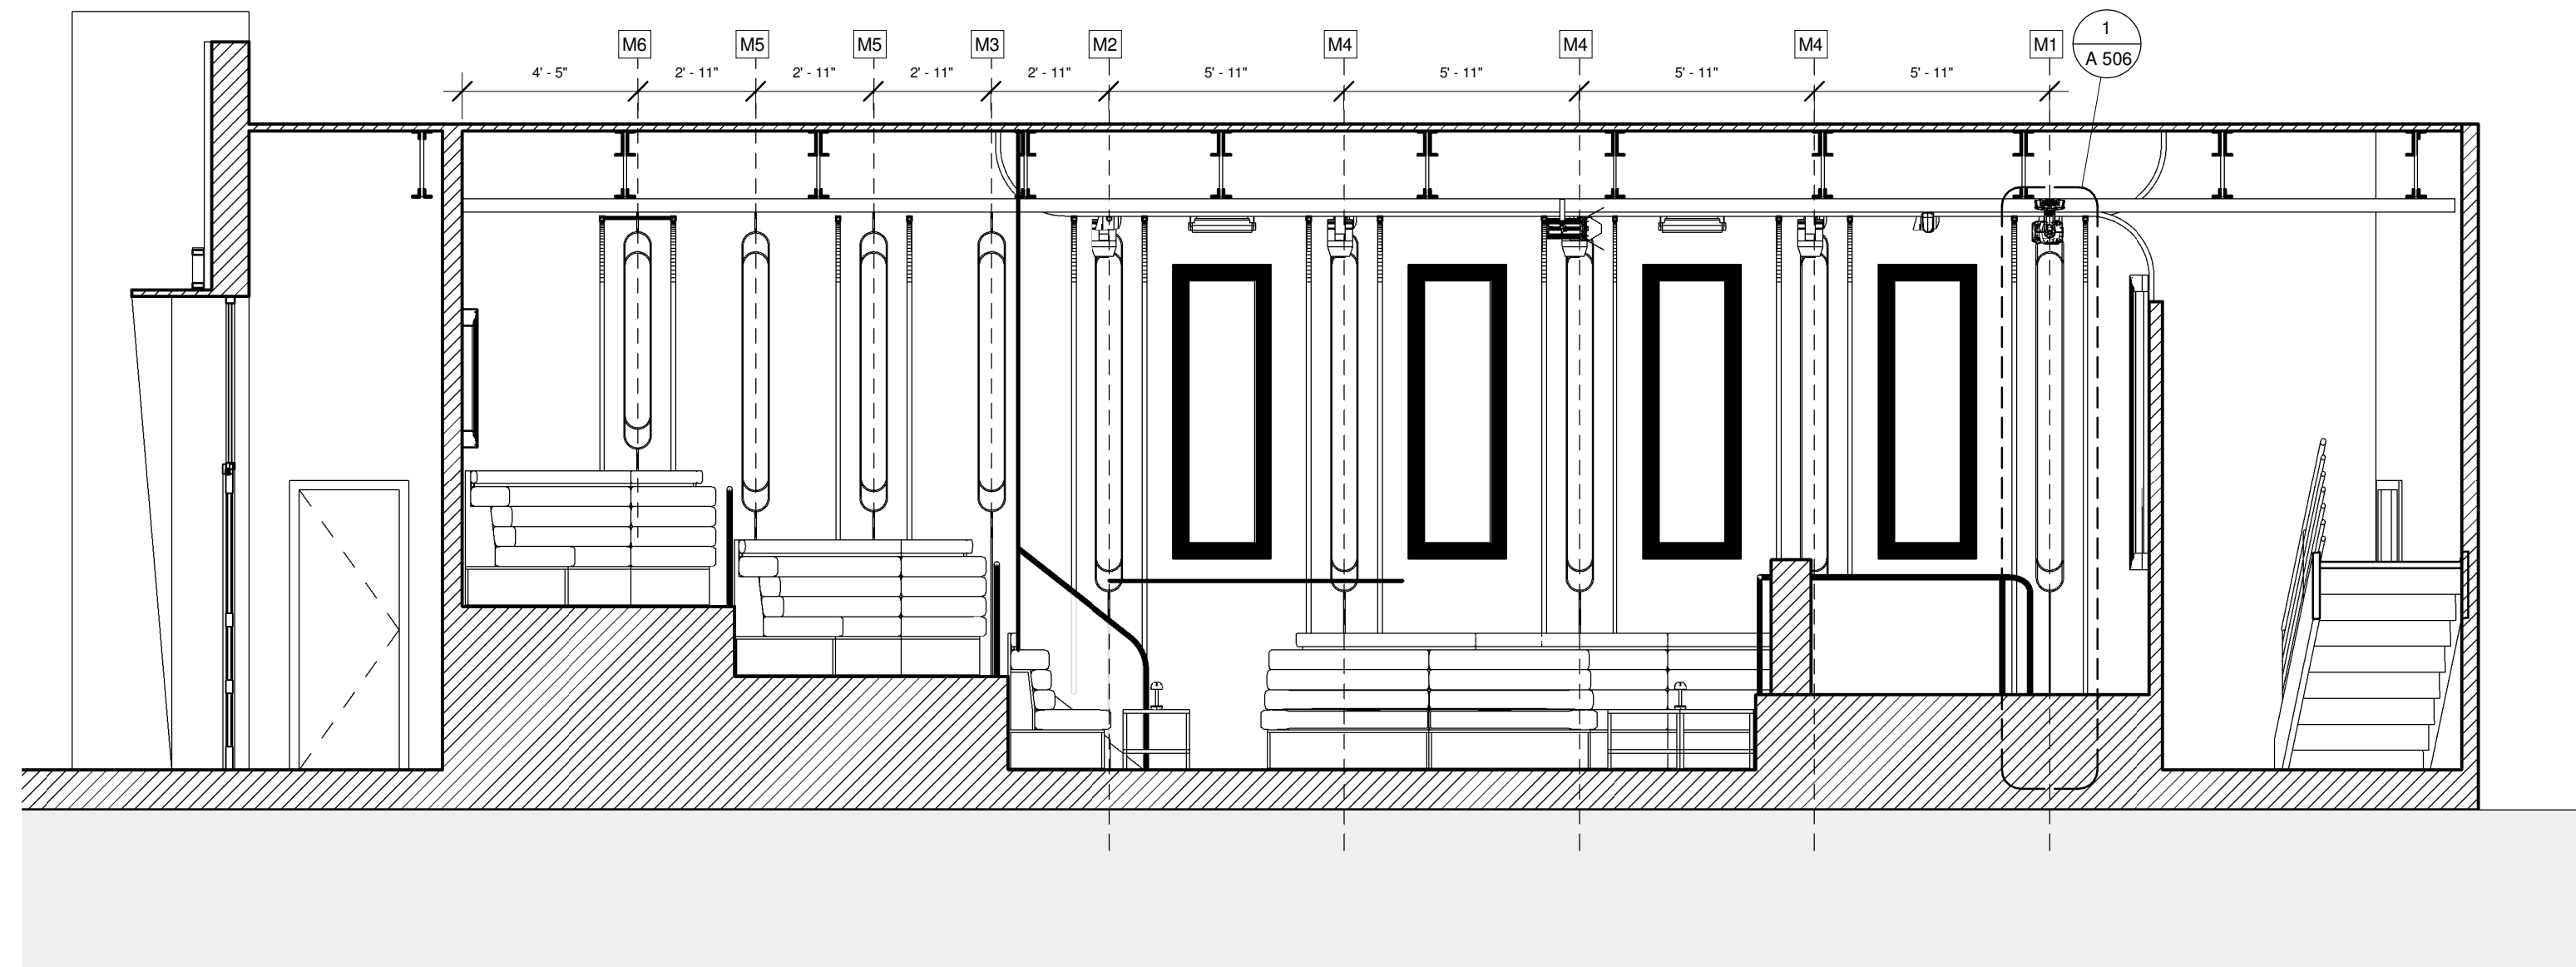

3 SECTION 3-3 Copia 1
1/4" = 1'-0"

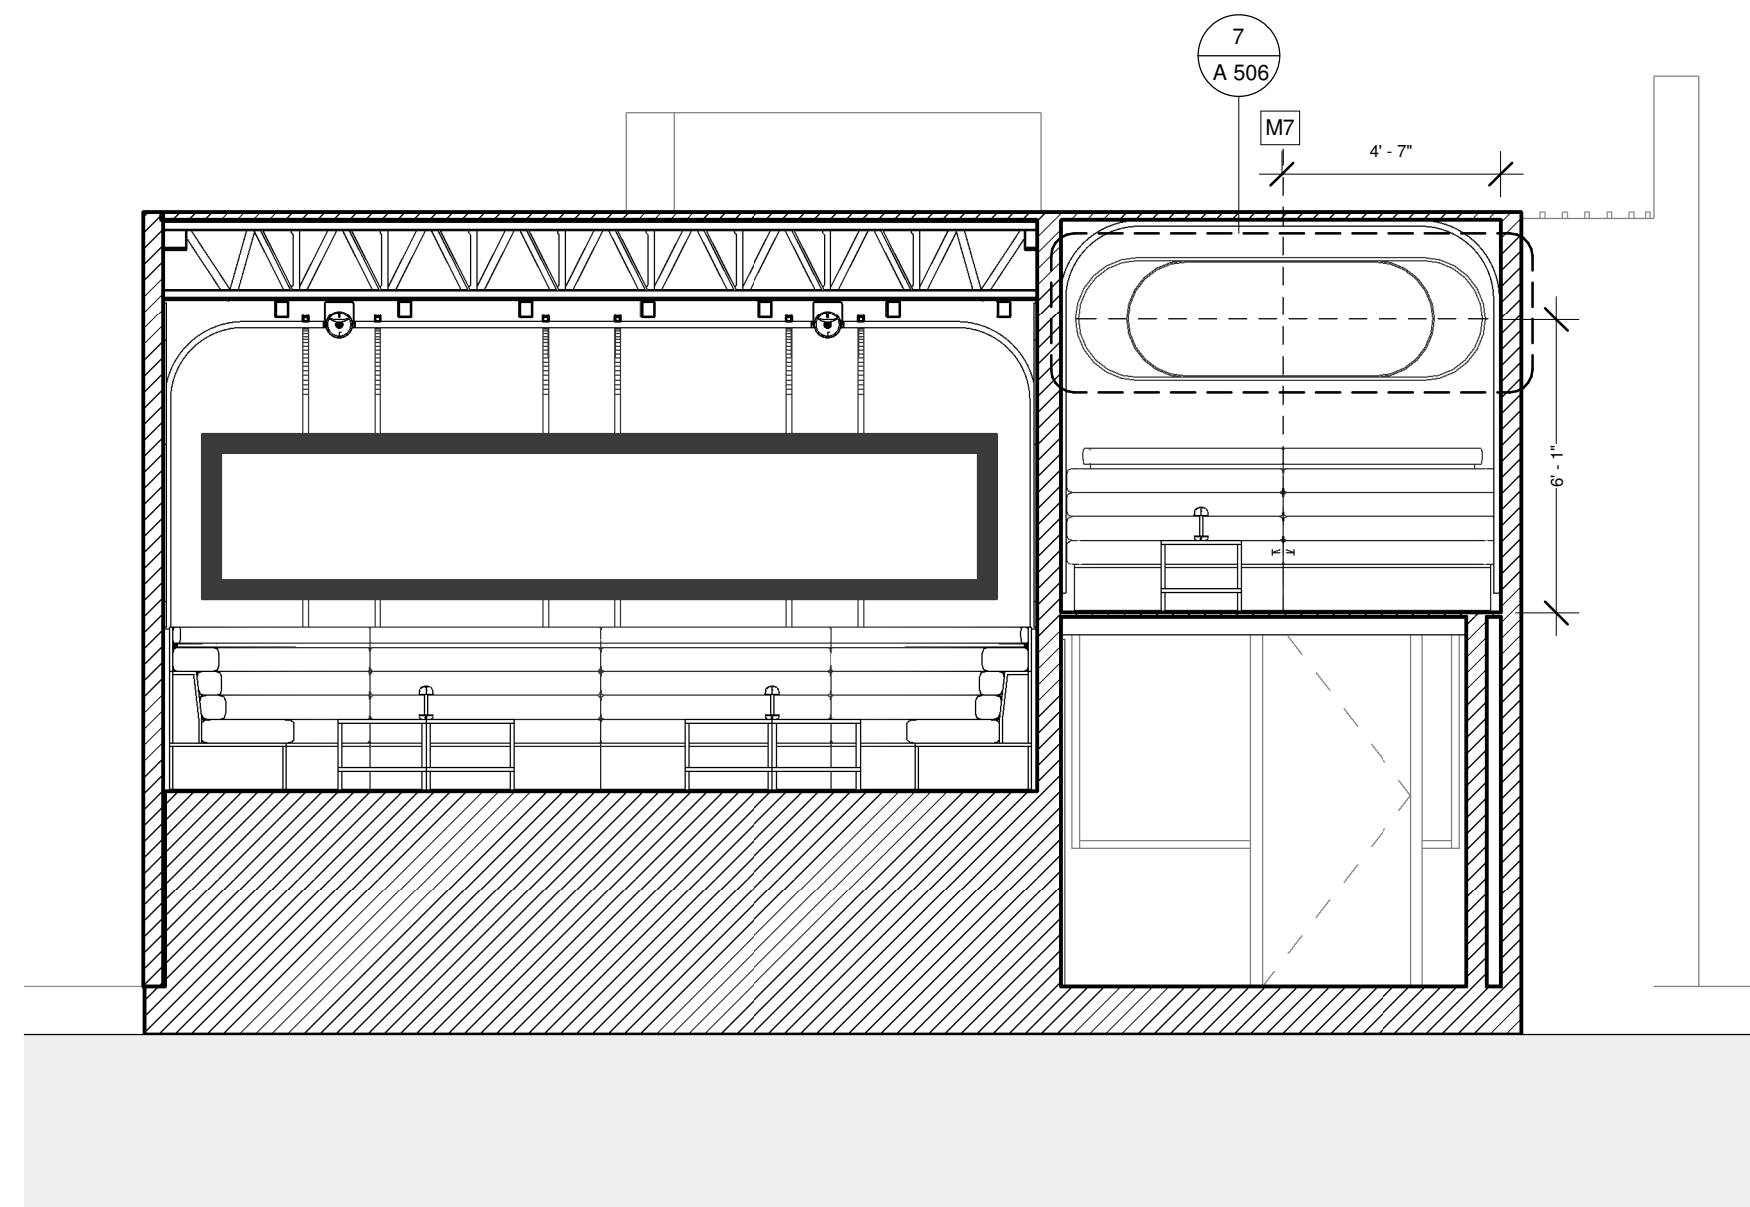

0 KEY PLAN
1" = 10'-0"

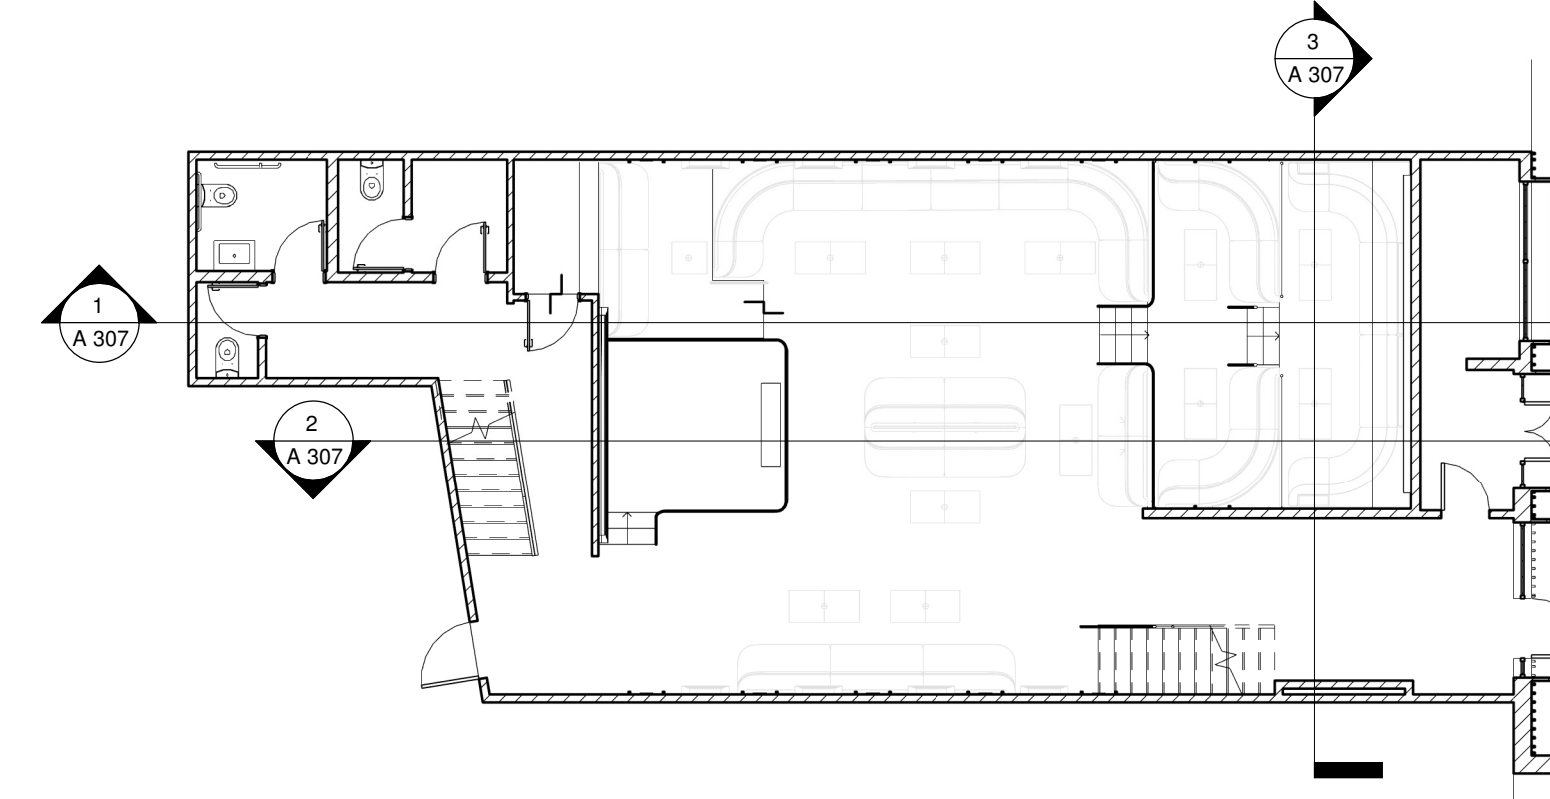

92 Main St #218 - Yonkers NY 10701

1.888.61.TIRSO
info@tirsoighting.com
www.tirsoighting.com

DESIGNED FOR:

MIR LOUNGE

102 Essex St, Lawrence
MA 01840, United States

REVISIONS

Nº	DATE	DESCRIPTIONS
1	10/24/25	SUBMITTAL
2	11/21/25	SUBMITTAL

NOTES:

THIS DRAWING AND ITS CONTENTS ARE THE ORIGINAL AND UNPUBLISHED WORK OF TIRSO LIGHTING. AND MAY NOT BE DUPLICATED, COPIED OR REPRODUCED IN ANY MANNER OR USED FOR THE INSTALLATION, SERVICE OR SUPERVISION OF THE SYSTEM OR EQUIPMENT WITHOUT PRIOR WRITTEN CONSENT. IF THE PROPOSED SYSTEM IS NOT PURCHASED, THIS DRAWING MUST BE RETURNED TO TIRSO LIGHTING.

FILE NAME: MIR_LOUNGE_11212025.pdf

PROJECT #: MIR LOUNGE

DRAFTER: G.E

CHECKED BY: HD

ISSUE DATE: 11/21/2025

SHEET TITLE:

MIRRORS POSITION

DWG NUMBER:

A 307